



PLOT DATE: 2/26/2016 9:46:15 AM

F:\04\003\16\06\ANALYSIS\MOD\HA.BUSHNELL_SUB_05_01_WO#20942

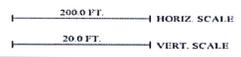

REV	DATE	DESCRIPTION


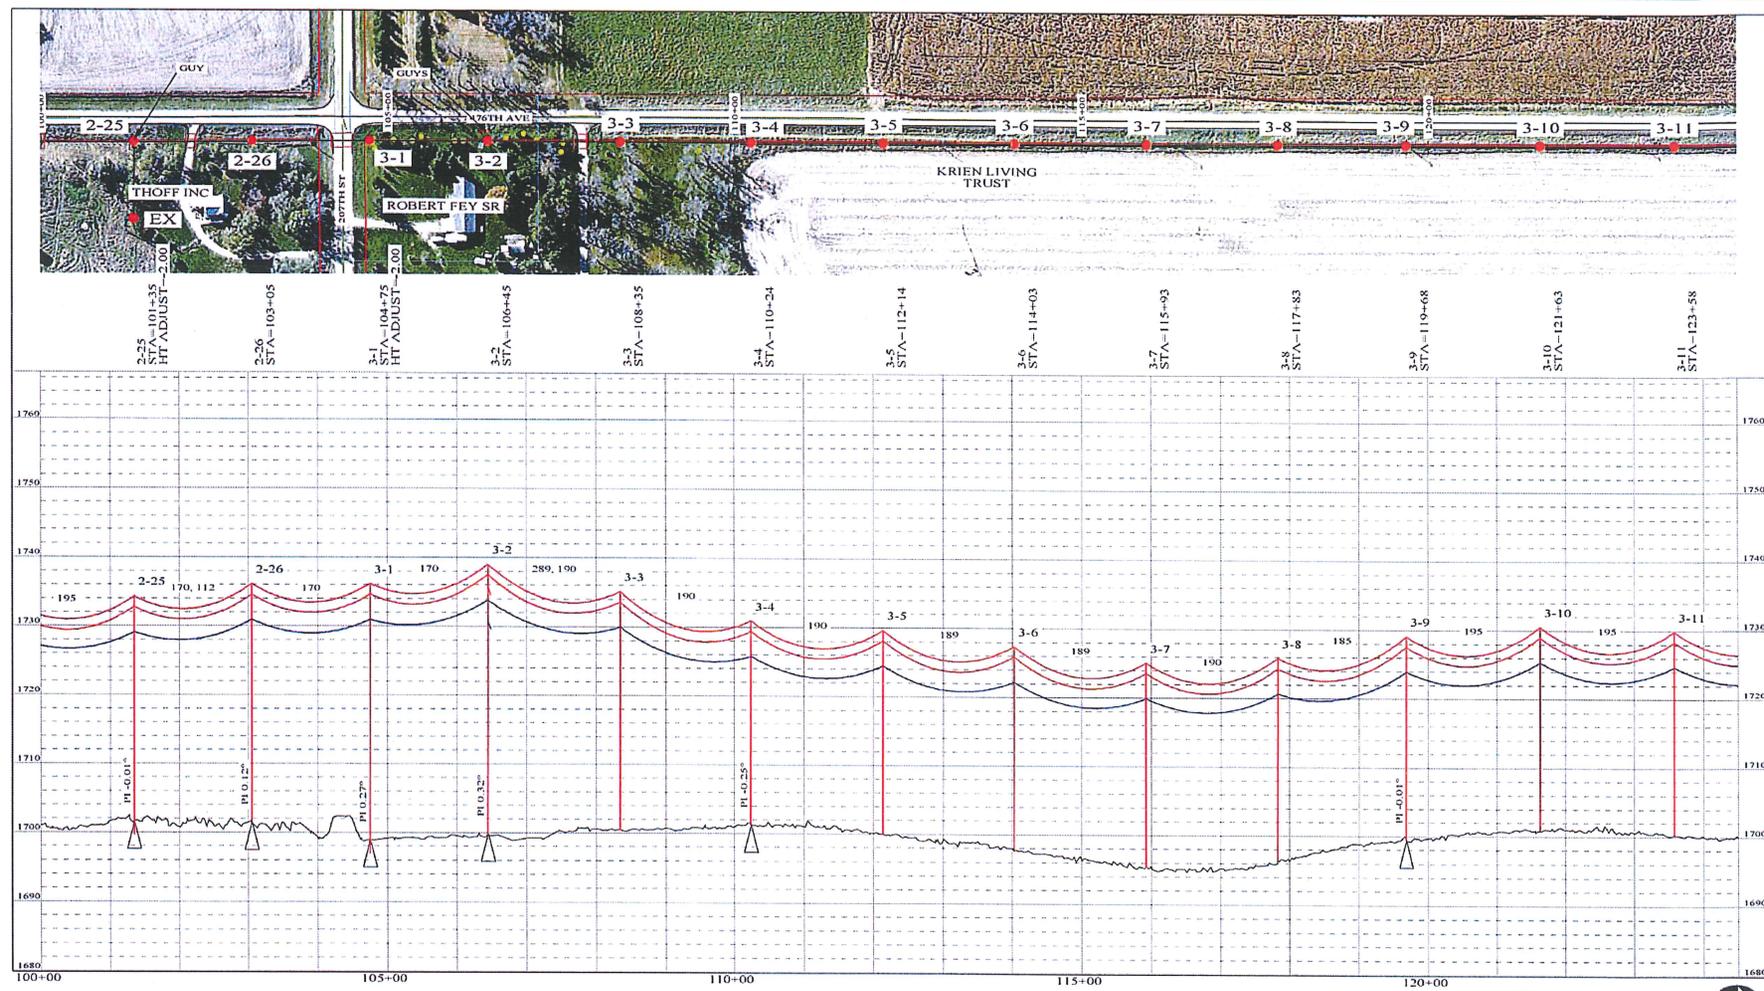


PROJECT MANAGER: CIN
 DESIGNER: DSM
 PROJECT NUMBER: 46031666
 PHONE: (712) 472-2351

PROJECT 2016-6 BUSHNELL SUBSTATION
 - WO # 20942 -

PLOT DATE: 2/29/2016 9:46:13 AM

P:\040031\6000\ANALYSIS\MODELL BUSHNELL_SUB_206_01_WO#2042

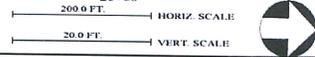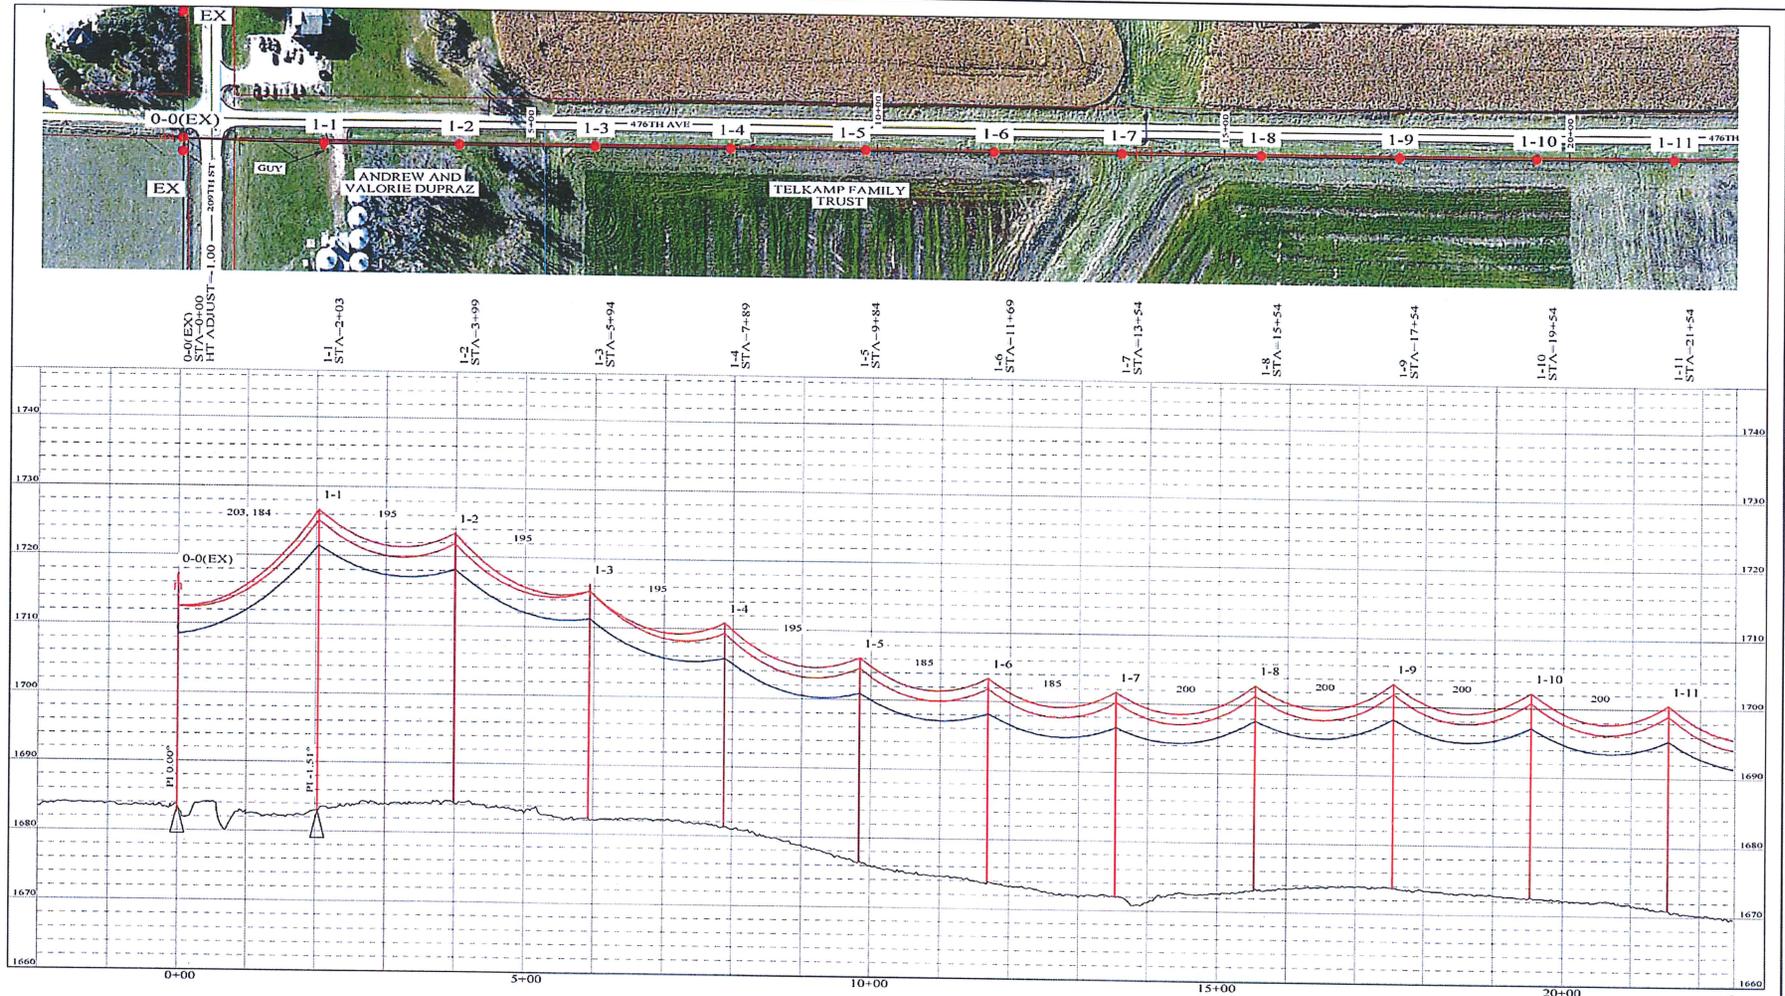

REV	DATE	DESCRIPTION



PROJECT MANAGER: CJN
 DESIGNER: DSM
 PROJECT NUMBER: 400316.06
 PHONE: (712) 472-2331

PROJECT 2016-6 BUSHNELL SUBSTATION
 - WO # 20942 -



S
H
E
E
T
1 OF 8