

Marion Rus 712-476-2277

AGREEMENT FOR VOLUNTARY RIGHT OF WAY DONATION

PROJECT NO: 22219.00.00 COUNTY: Brookings PARCEL NO: N/A

This agreement made and entered into this day of , 2016 by and between Brookings County acting by and through the Brookings County Commission, hereinafter referred to as COUNTY, and Marion J. Rus, whose postal address is 3283 Dogwood Avenue Rock Valley, IA 51247, hereinafter referred to as DONOR.

WHEREAS, COUNTY needs the following easements for construction, operation and maintenance of a highway:

Perpetual Easement: 0.06 acres more or less in the NW 1/4 of Sec. 19-T111N-R48W (between project stations 9+20 Rt. & 10+70 Rt.)

Temporary Easement: None.

NOW THEREFORE, DONOR understands his/her right to have an appraisal prepared and his/her right to receive just compensation for the above described perpetual and/or temporary easement in accordance with the Uniform Relocation Assistance and Real Property Acquisition Act of 1970, as amended. DONOR does hereby voluntarily grant and donate to COUNTY, for and in consideration of and other good and valuable consideration, the adequacy of which is hereby acknowledged by DONOR, the above described easements as shown on the plans for construction of the above cited PROJECT.

Stipulations of conditional donation:

DONOR agrees that the erection of fences, structures or obstacles within the perpetual easement will not be permitted.

DONOR grants permission to COUNTY or COUNTY'S agent to enter upon above described easement upon approval of this AGREEMENT.

The perpetual easement shall be in effect until the highway is abandoned by proper action of the Brookings County Commission and the temporary easement shall be in effect until construction of the project is completed.

IN WITNESS WHEREOF, the parties hereto have caused this AGREEMENT to be executed.

Attest: County Auditor

By: Marion Rus Donor

By: Chairman of County Commission

By: Donor

STATE OF COUNTY OF


By: Donor

On this 27 day of June in the year of 2016, before me, Richard Birk, a Notary Public within and for said County and State, personally appeared Marion Rus

known to me to be the person(s) described in and executed the foregoing instrument and acknowledged to me that he executed the same for the purpose therein stated.

My commission expires August 10, 2021

Richard Birk Notary Public

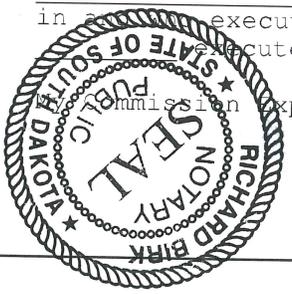

STA. 9+20 - 33' LT. TO 50' LT. TO  
 STA. 10+70 - 33' LT. TO 50' LT.  
 PERMANENT EASEMENT FOR CONSTRUCTION  
 OF 67'-0" PRESTRESSED CONCRETE DOUBLE  
 TEE BRIDGE CONTAINING 0.06 ACRES, MORE  
 OR LESS (TO BE OBTAINED BY BROOKINGS  
 COUNTY W/O FEDERAL PARTICIPATION).

STA. 8+00 - 33' LT. TO 65' LT. TO  
 STA. 12+00 - 33' LT. TO 65' LT.  
 TEMPORARY EASEMENT FOR MAINTENANCE  
 OF 67'-0" PRESTRESSED CONCRETE DOUBLE  
 TEE BRIDGE CONTAINING 0.24 ACRES, MORE  
 OR LESS (TO BE OBTAINED BY BROOKINGS  
 COUNTY W/O FEDERAL PARTICIPATION).

DAVID G. BERNDT ETUX.  
 & DAWNA F. BERNDT  
 47922 206TH ST.  
 WHITE, SD 57276  
 (605) 629-4521


SEC. 24-T111N-R49W

STA. 9+34.50 TO STA. 10+51.50  
 INSTALL CLASS B RIPRAP & TYPE B  
 DRAINAGE FABRIC (SEE SHEET 27  
 OF 29).

STA. 9+74.75 TO STA. 10+25+25  
 IN-PLACE 50.5' LONG x 31.8' WIDE  
 TWO-SPAN CONCRETE DECK UNIT  
 BRIDGE (TO BE REMOVED AS  
 INCIDENTAL WORK, STRUCTURE)

STATE OF SOUTH DAKOTA	PROJECT 22219.00.00	SHEET No. 16	TOTAL SHEETS 29
-----------------------	---------------------	--------------	-----------------

END PROJECT  
 STA. 12+58.14  
 700± SOUTH OF NW CORNER  
 OF SEC. 19 - T111N - R48W

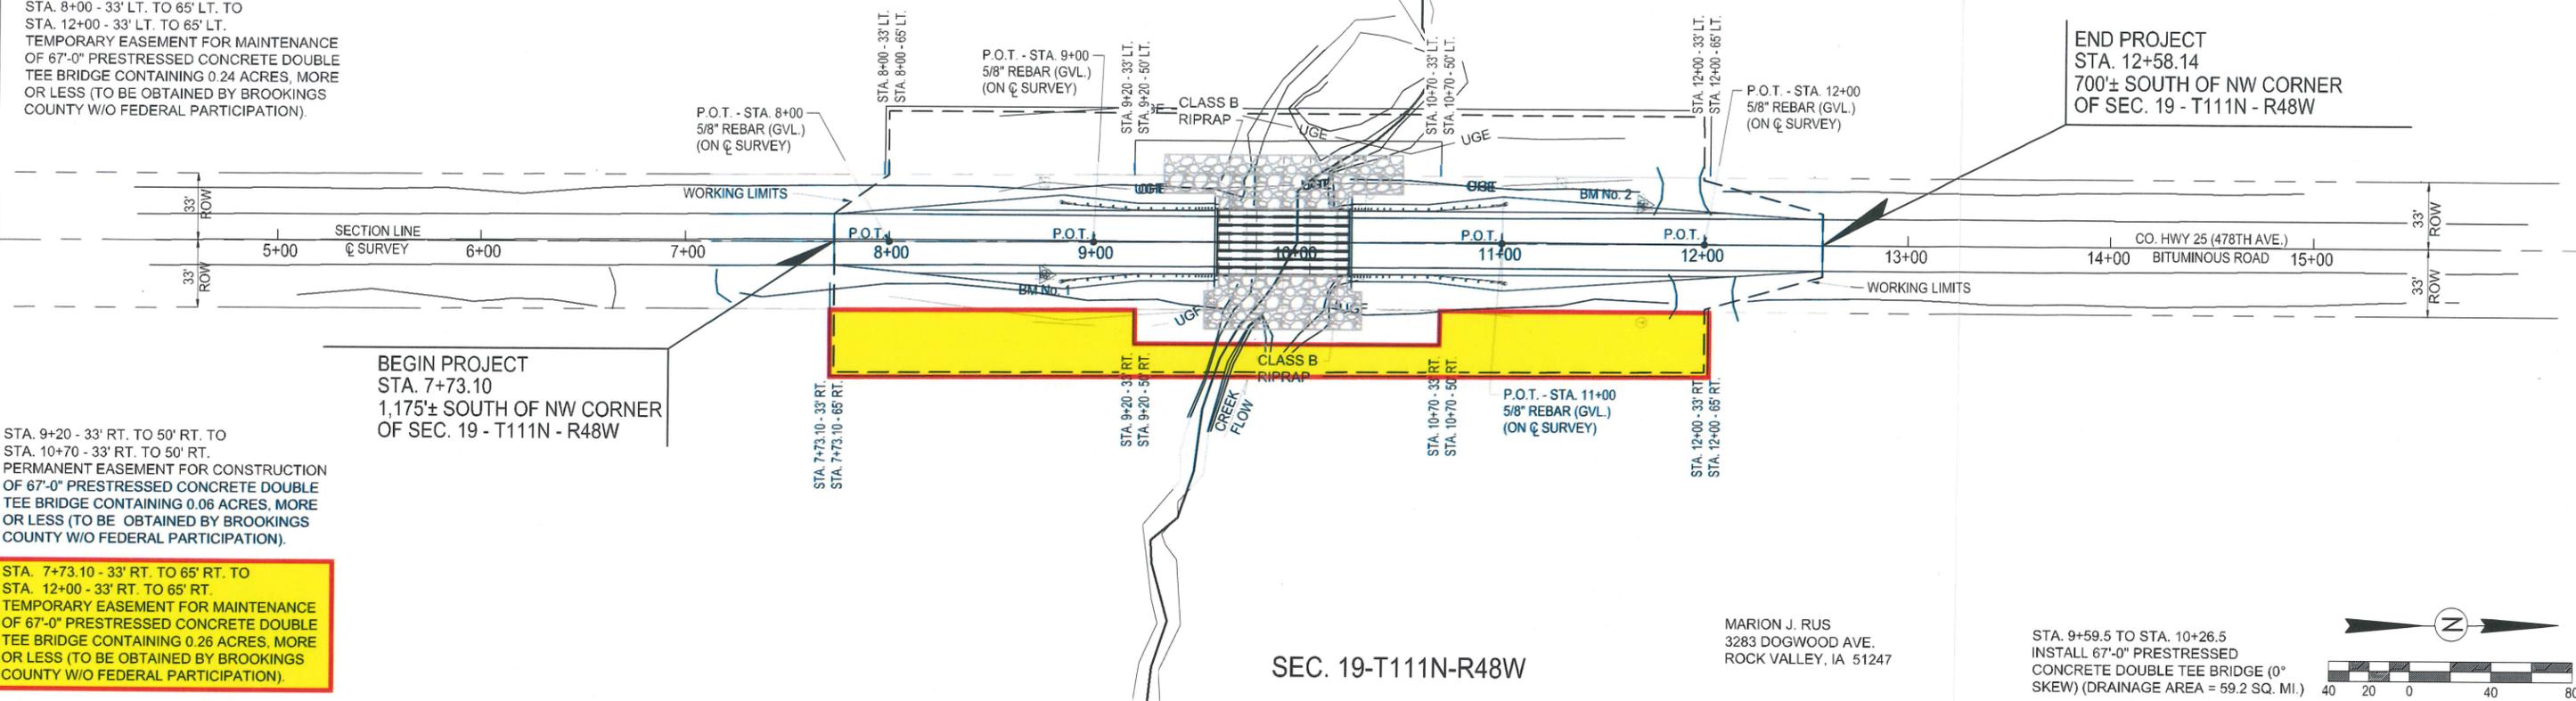


STA. 9+20 - 33' RT. TO 50' RT. TO  
 STA. 10+70 - 33' RT. TO 50' RT.  
 PERMANENT EASEMENT FOR CONSTRUCTION  
 OF 67'-0" PRESTRESSED CONCRETE DOUBLE  
 TEE BRIDGE CONTAINING 0.06 ACRES, MORE  
 OR LESS (TO BE OBTAINED BY BROOKINGS  
 COUNTY W/O FEDERAL PARTICIPATION).

STA. 7+73.10 - 33' RT. TO 65' RT. TO  
 STA. 12+00 - 33' RT. TO 65' RT.  
 TEMPORARY EASEMENT FOR MAINTENANCE  
 OF 67'-0" PRESTRESSED CONCRETE DOUBLE  
 TEE BRIDGE CONTAINING 0.26 ACRES, MORE  
 OR LESS (TO BE OBTAINED BY BROOKINGS  
 COUNTY W/O FEDERAL PARTICIPATION).

BEGIN PROJECT  
 STA. 7+73.10  
 1,175± SOUTH OF NW CORNER  
 OF SEC. 19 - T111N - R48W

MARION J. RUS  
 3283 DOGWOOD AVE.  
 ROCK VALLEY, IA 51247

STA. 9+59.5 TO STA. 10+26.5  
 INSTALL 67'-0" PRESTRESSED  
 CONCRETE DOUBLE TEE BRIDGE (0°  
 SKEW) (DRAINAGE AREA = 59.2 SQ. MI.)

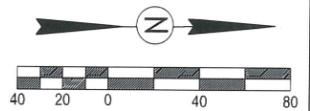


SEC. 19-T111N-R48W

NOTE:  
 ROADWAY ELEVATIONS SHOWN  
 ARE AT CENTERLINE OF NEW  
 ROADWAY.

BENCHMARK No. 1  
 ELEV. = 1751.32  
 5/8" DIA. REBAR  
 STA. 8+45 - 17' RT.

BENCHMARK No. 2  
 ELEV. = 1750.66  
 5/8" DIA. REBAR  
 STA. 11+70 - 20' LT.

EXCAVATION	= 600 C.Y.	EMBANKMENT	= 978 C.Y.
SALVAGE TOPSOIL	= 275 C.Y.	+30%	= 293 C.Y.
BORROW	= 396 C.Y.		
	1271 C.Y.		1271 C.Y.

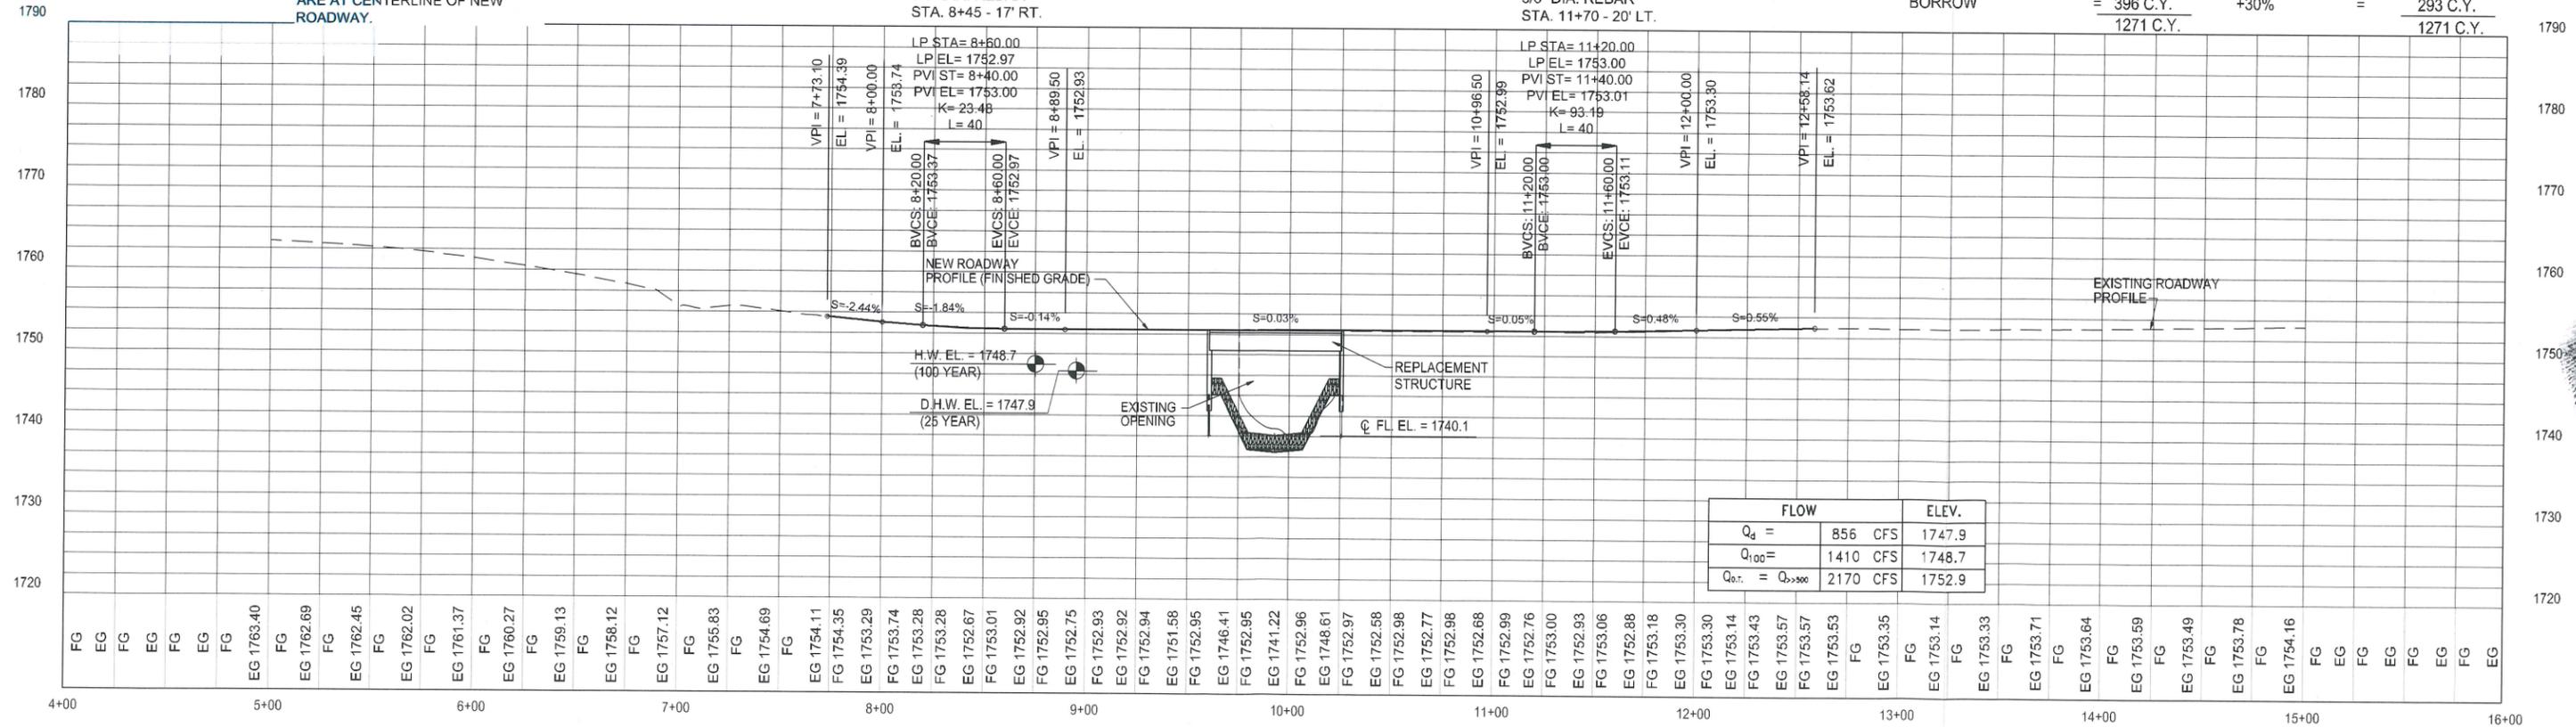

	FLOW	ELEV.
$Q_d =$	856 CFS	1747.9
$Q_{100} =$	1410 CFS	1748.7
$Q_{0.1} = Q_{0.500}$	2170 CFS	1752.9

ROADWAY PROFILE